



NOTES

GENERAL DRAWING INFORMATION IS TAKEN FROM THE ORIGINAL PLANS AND THE ROUTINE INSPECTION REPORT DATED 12/19/2016.

BRIDGE ORIENTATION CONFORMS TO EXISTING BRIDGE PLANS.

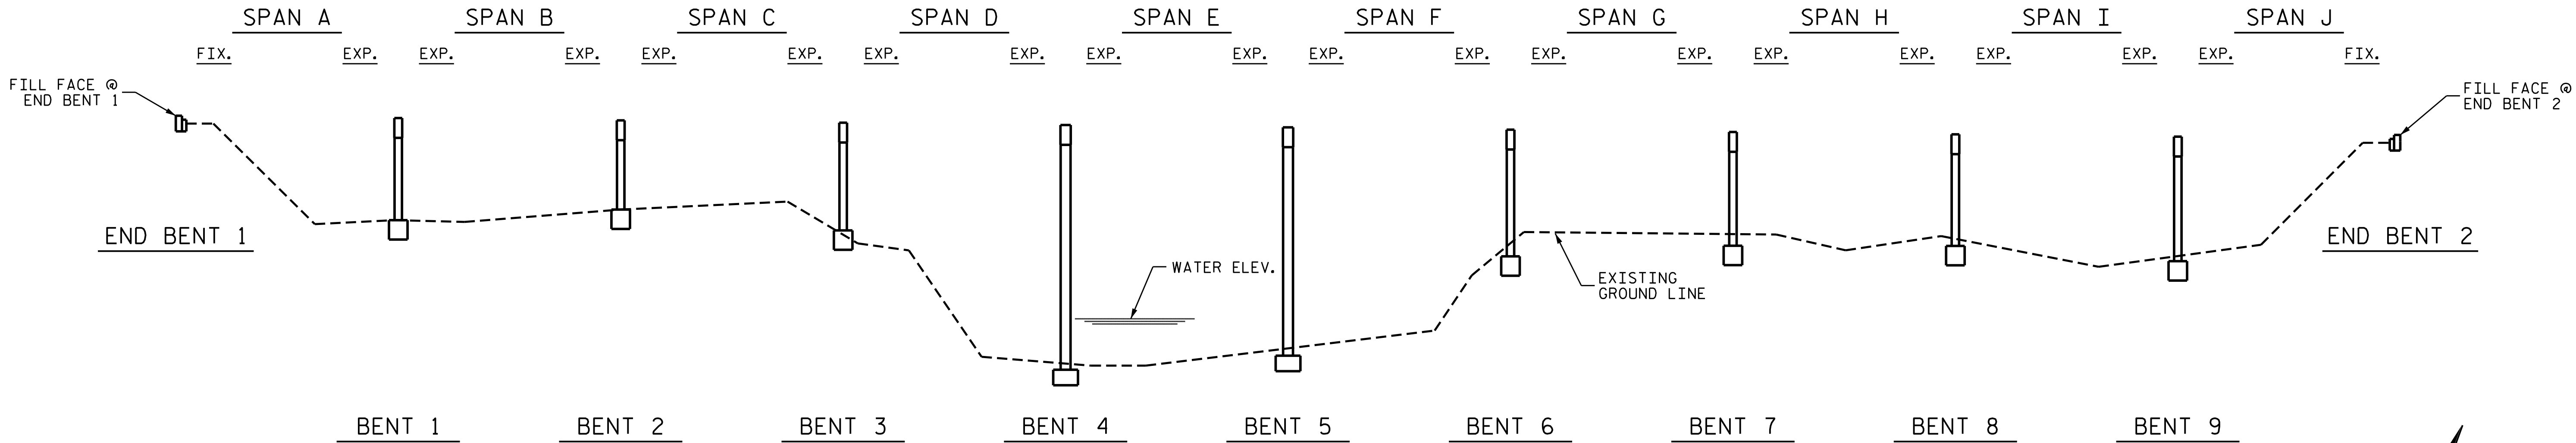

SECTION ALONG  $\mathcal{C}$  OF ROADWAY

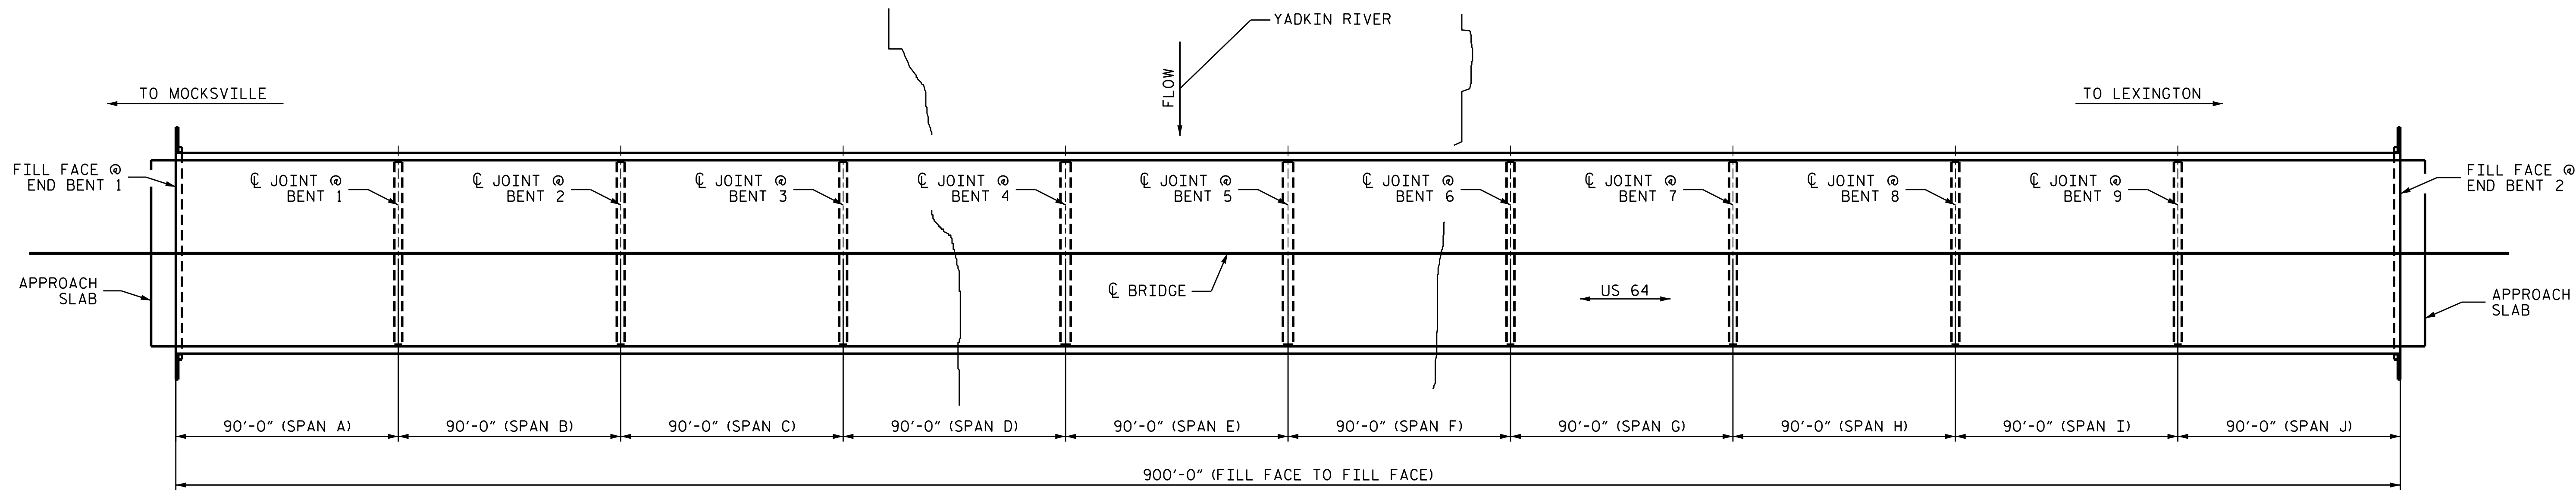

PLAN

SCOPE OF WORK

- PREPARE AND REPAIR PRESTRESSED GIRDER REPAIR AREAS.
- EPOXY INJECTION OF CONCRETE CRACKS.
- REMOVE UNSOUND CONCRETE AND PROPERLY PREPARE SHOTCRETE AND CONCRETE REPAIR AREAS.
- PERFORM SHOTCRETE AND CONCRETE REPAIRS IN PREPARED AREAS.
- PARTIALLY REMOVE BRIDGE DECK CONCRETE BY SCARIFICATION AND SHOTBLASTING METHODS.
- OVERLAY PREPARED BRIDGE DECK WITH POLYESTER POLYMER CONCRETE (PPC).
- GROOVE PPC BRIDGE DECK.
- REMOVE DEBRIS FROM TOP OF BENT CAPS AND APPLY EPOXY COATING.

I HEREBY CERTIFY THAT THIS STRUCTURE WAS REHABILITATED ACCORDING TO THESE PLANS OR AS NOTED HEREIN.

RESIDENT ENGINEER


DATE

PROJ. NO. 15BPR.18  
DAVIE COUNTY  
BRIDGE NO. 63

STATE OF NORTH CAROLINA  
DEPARTMENT OF TRANSPORTATION  
RALEIGH

GENERAL DRAWING

FOR BRIDGE ON  
US 64 OVER  
YADKIN RIVER

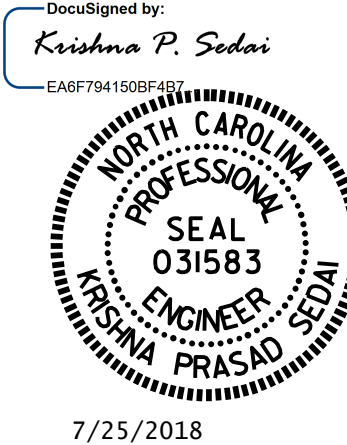

DRAWN BY : H.A. LOCKLEAR DATE : 3/18  
CHECKED BY : M.G. SHAIKH DATE : 5/18

DOCUMENT NOT CONSIDERED  
FINAL UNLESS ALL  
SIGNATURES COMPLETED

REVISIONS						SHEET NO.
NO.	BY:	DATE:	NO.	BY:	DATE:	
1			3			S-1
2			4			TOTAL SHEETS 38